

GYM

Concrete Brick Wall

To Main Gate

Vendor Booth Aisle  
22'-0"








Food Booth Aisle 1 Traffic  
22'-0"

Food Booth Aisle 2 Traffic  
22'-0"

Game Booth Aisle Traffic  
22'-0"

Grass Area

Chain Link Wire Fence

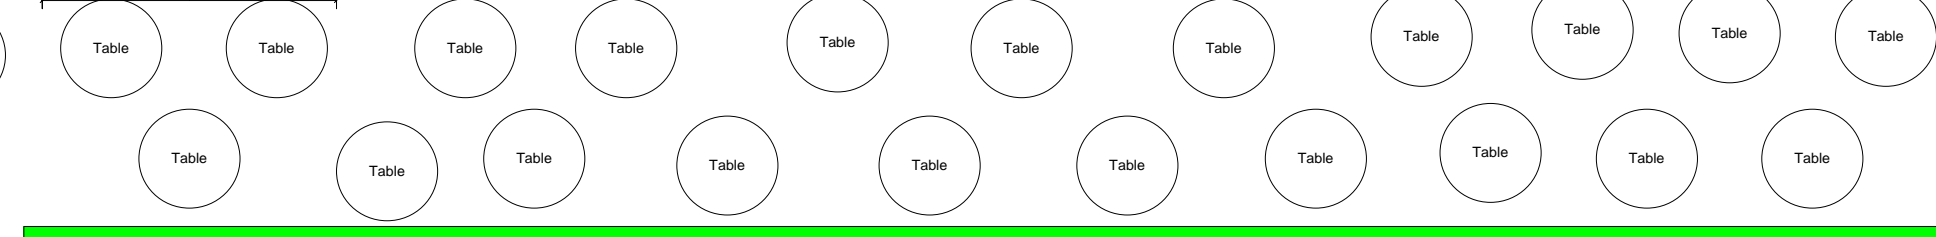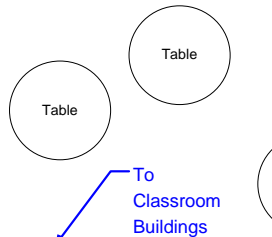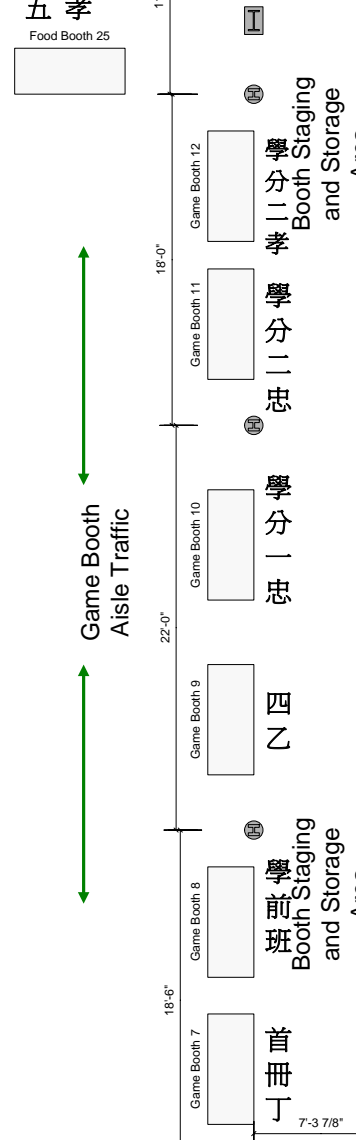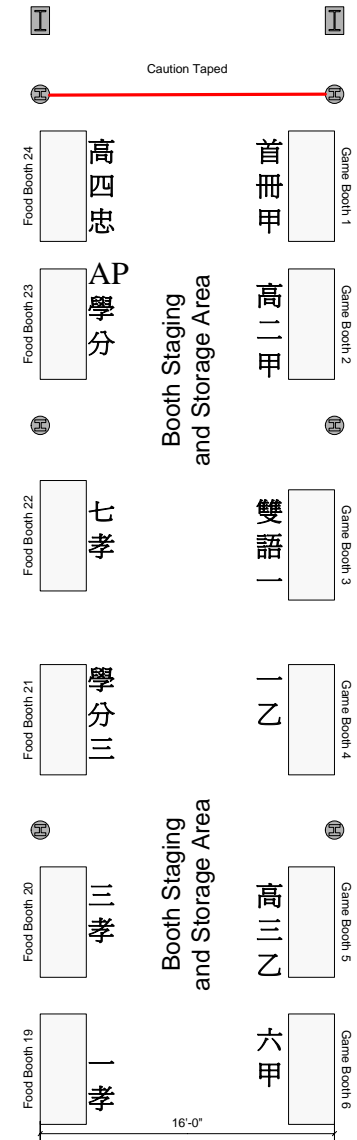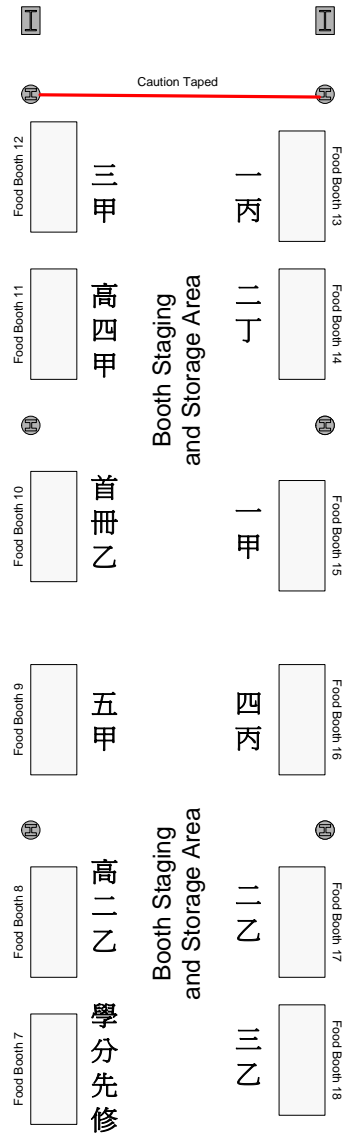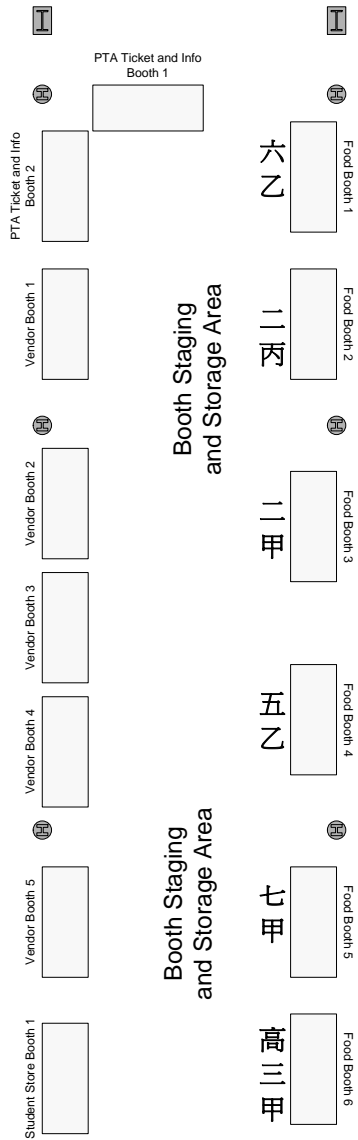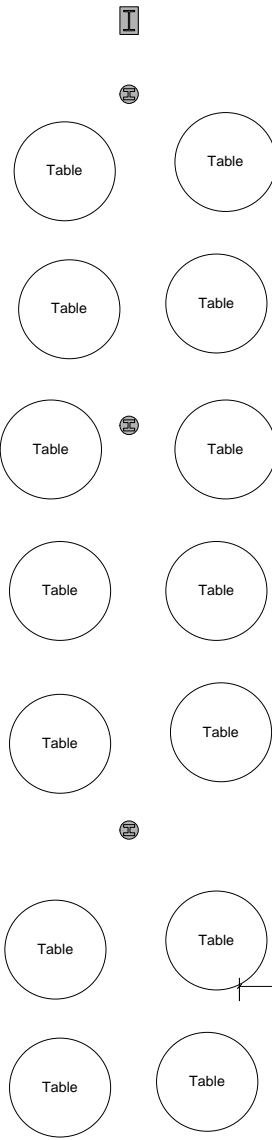

To Classroom Buildings